





teska

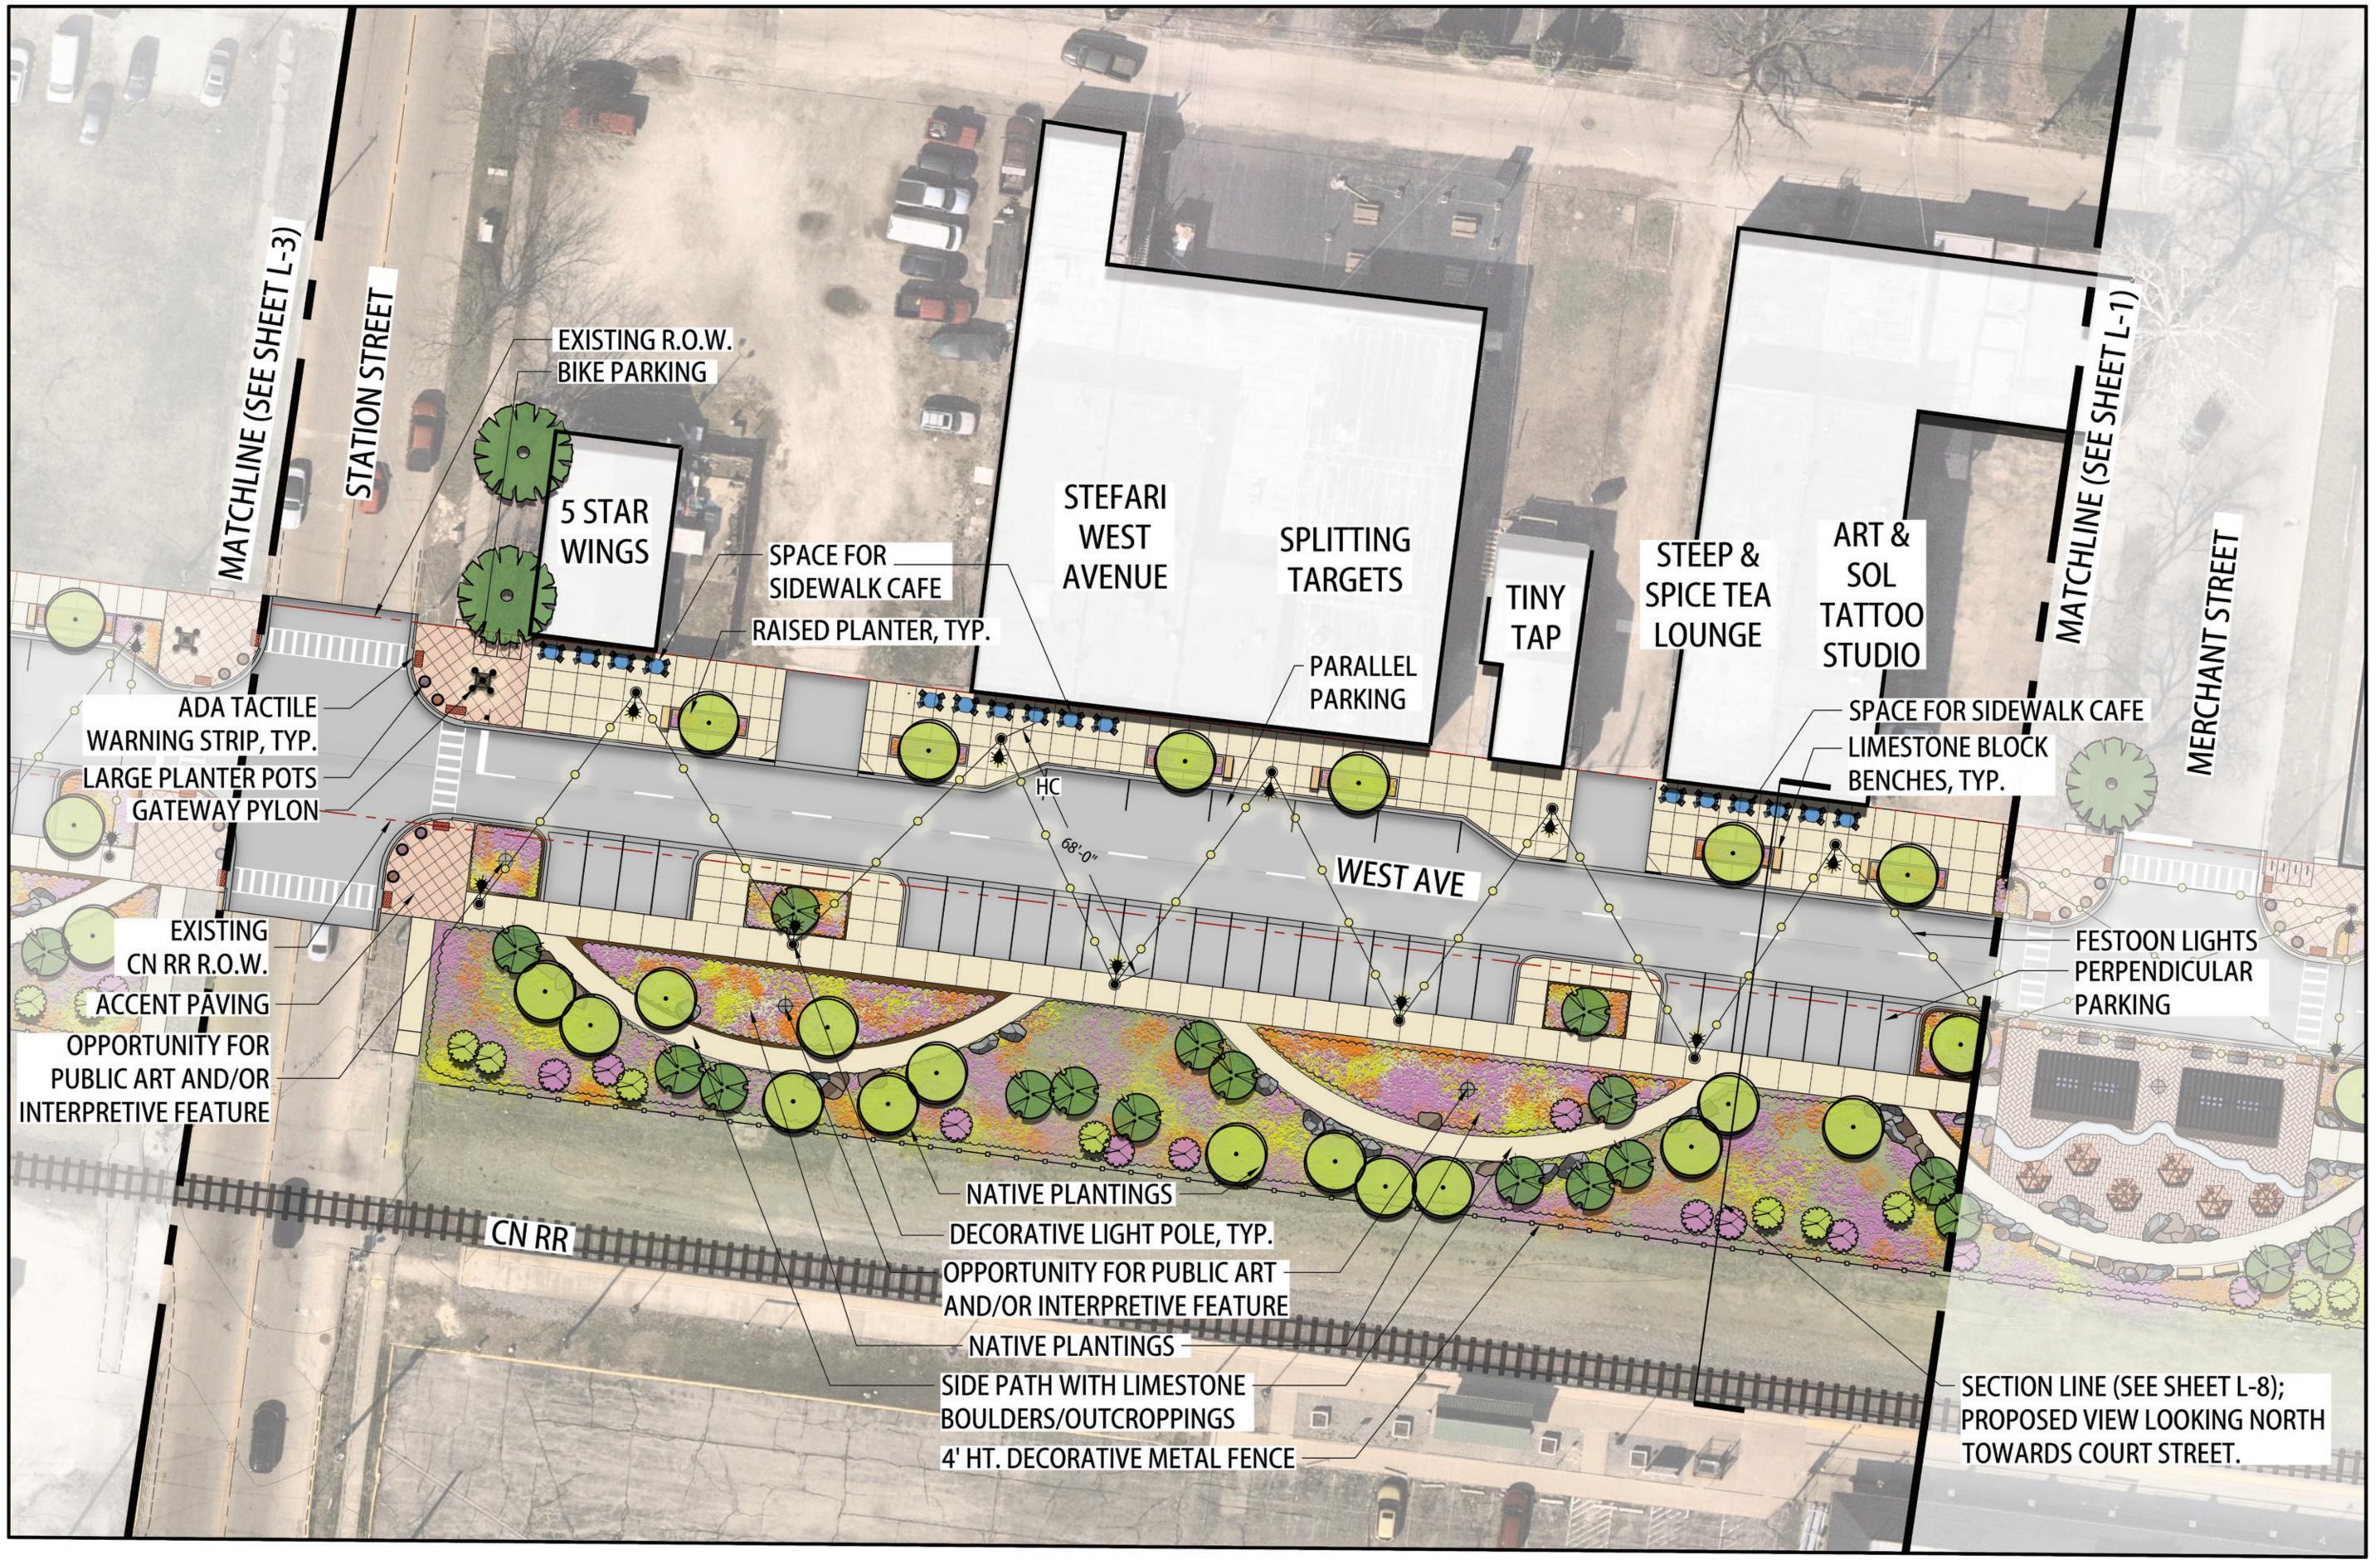


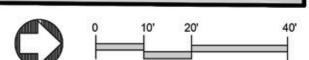


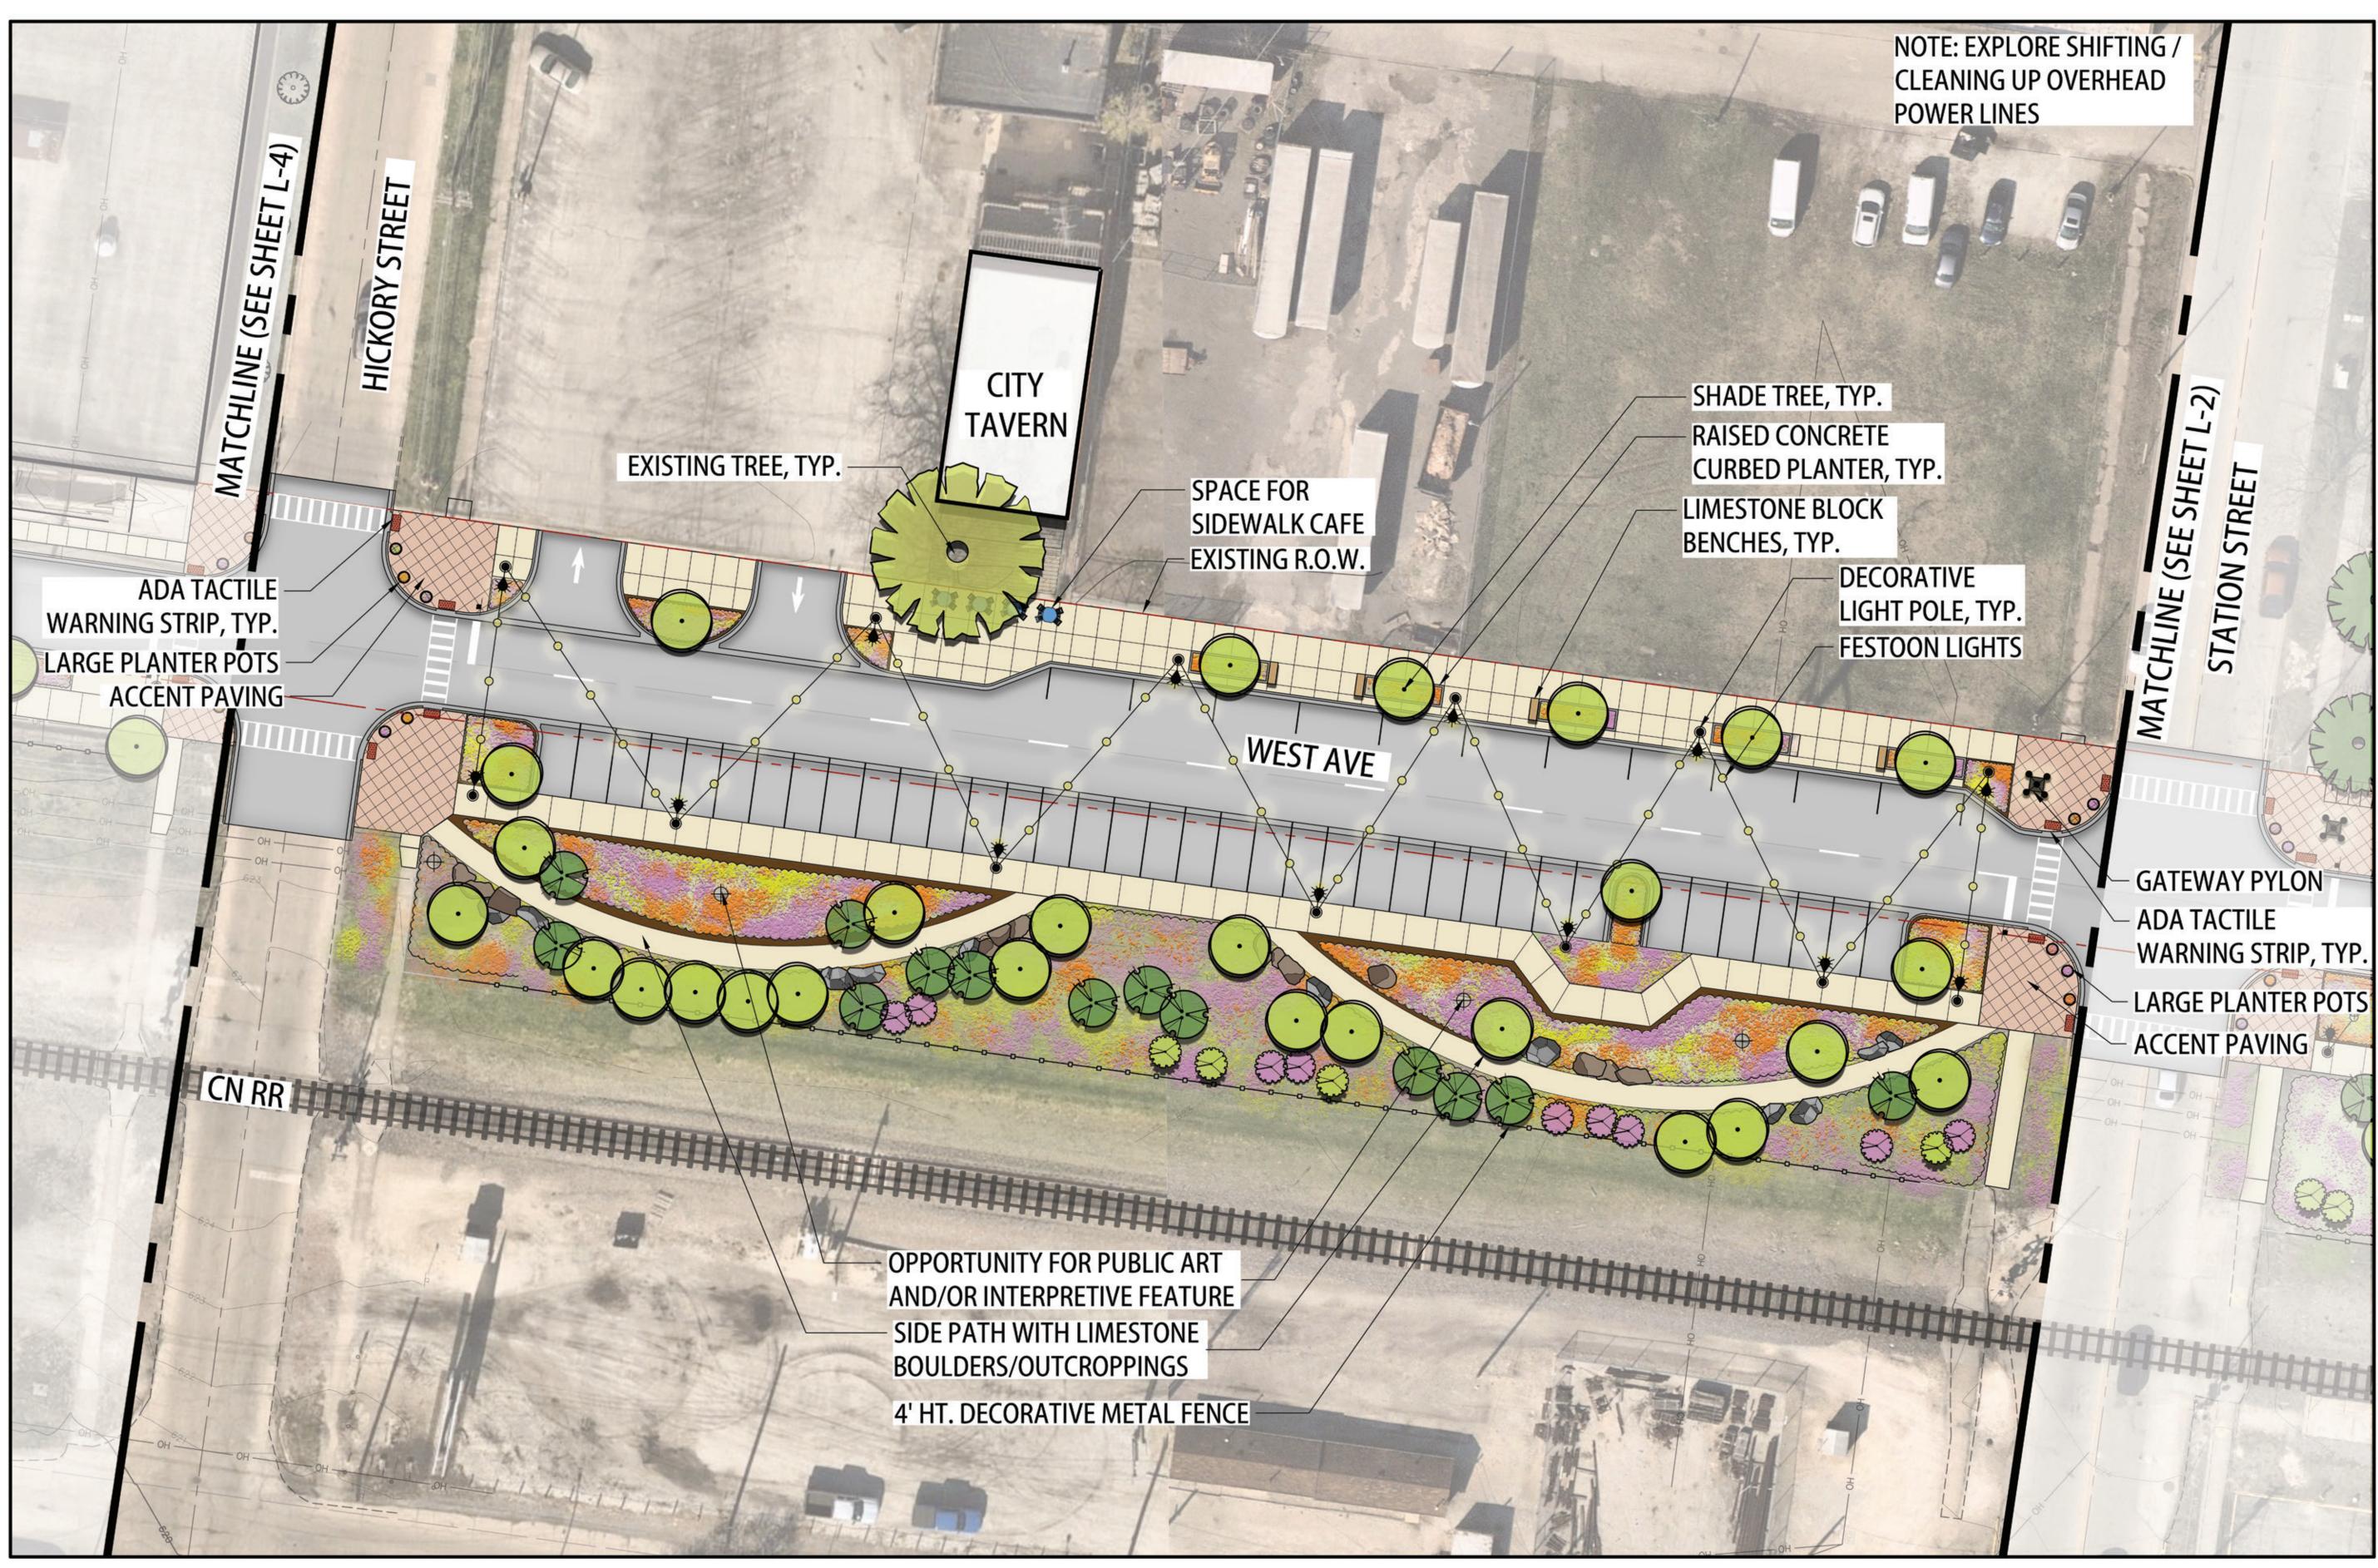


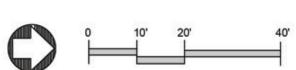



teska

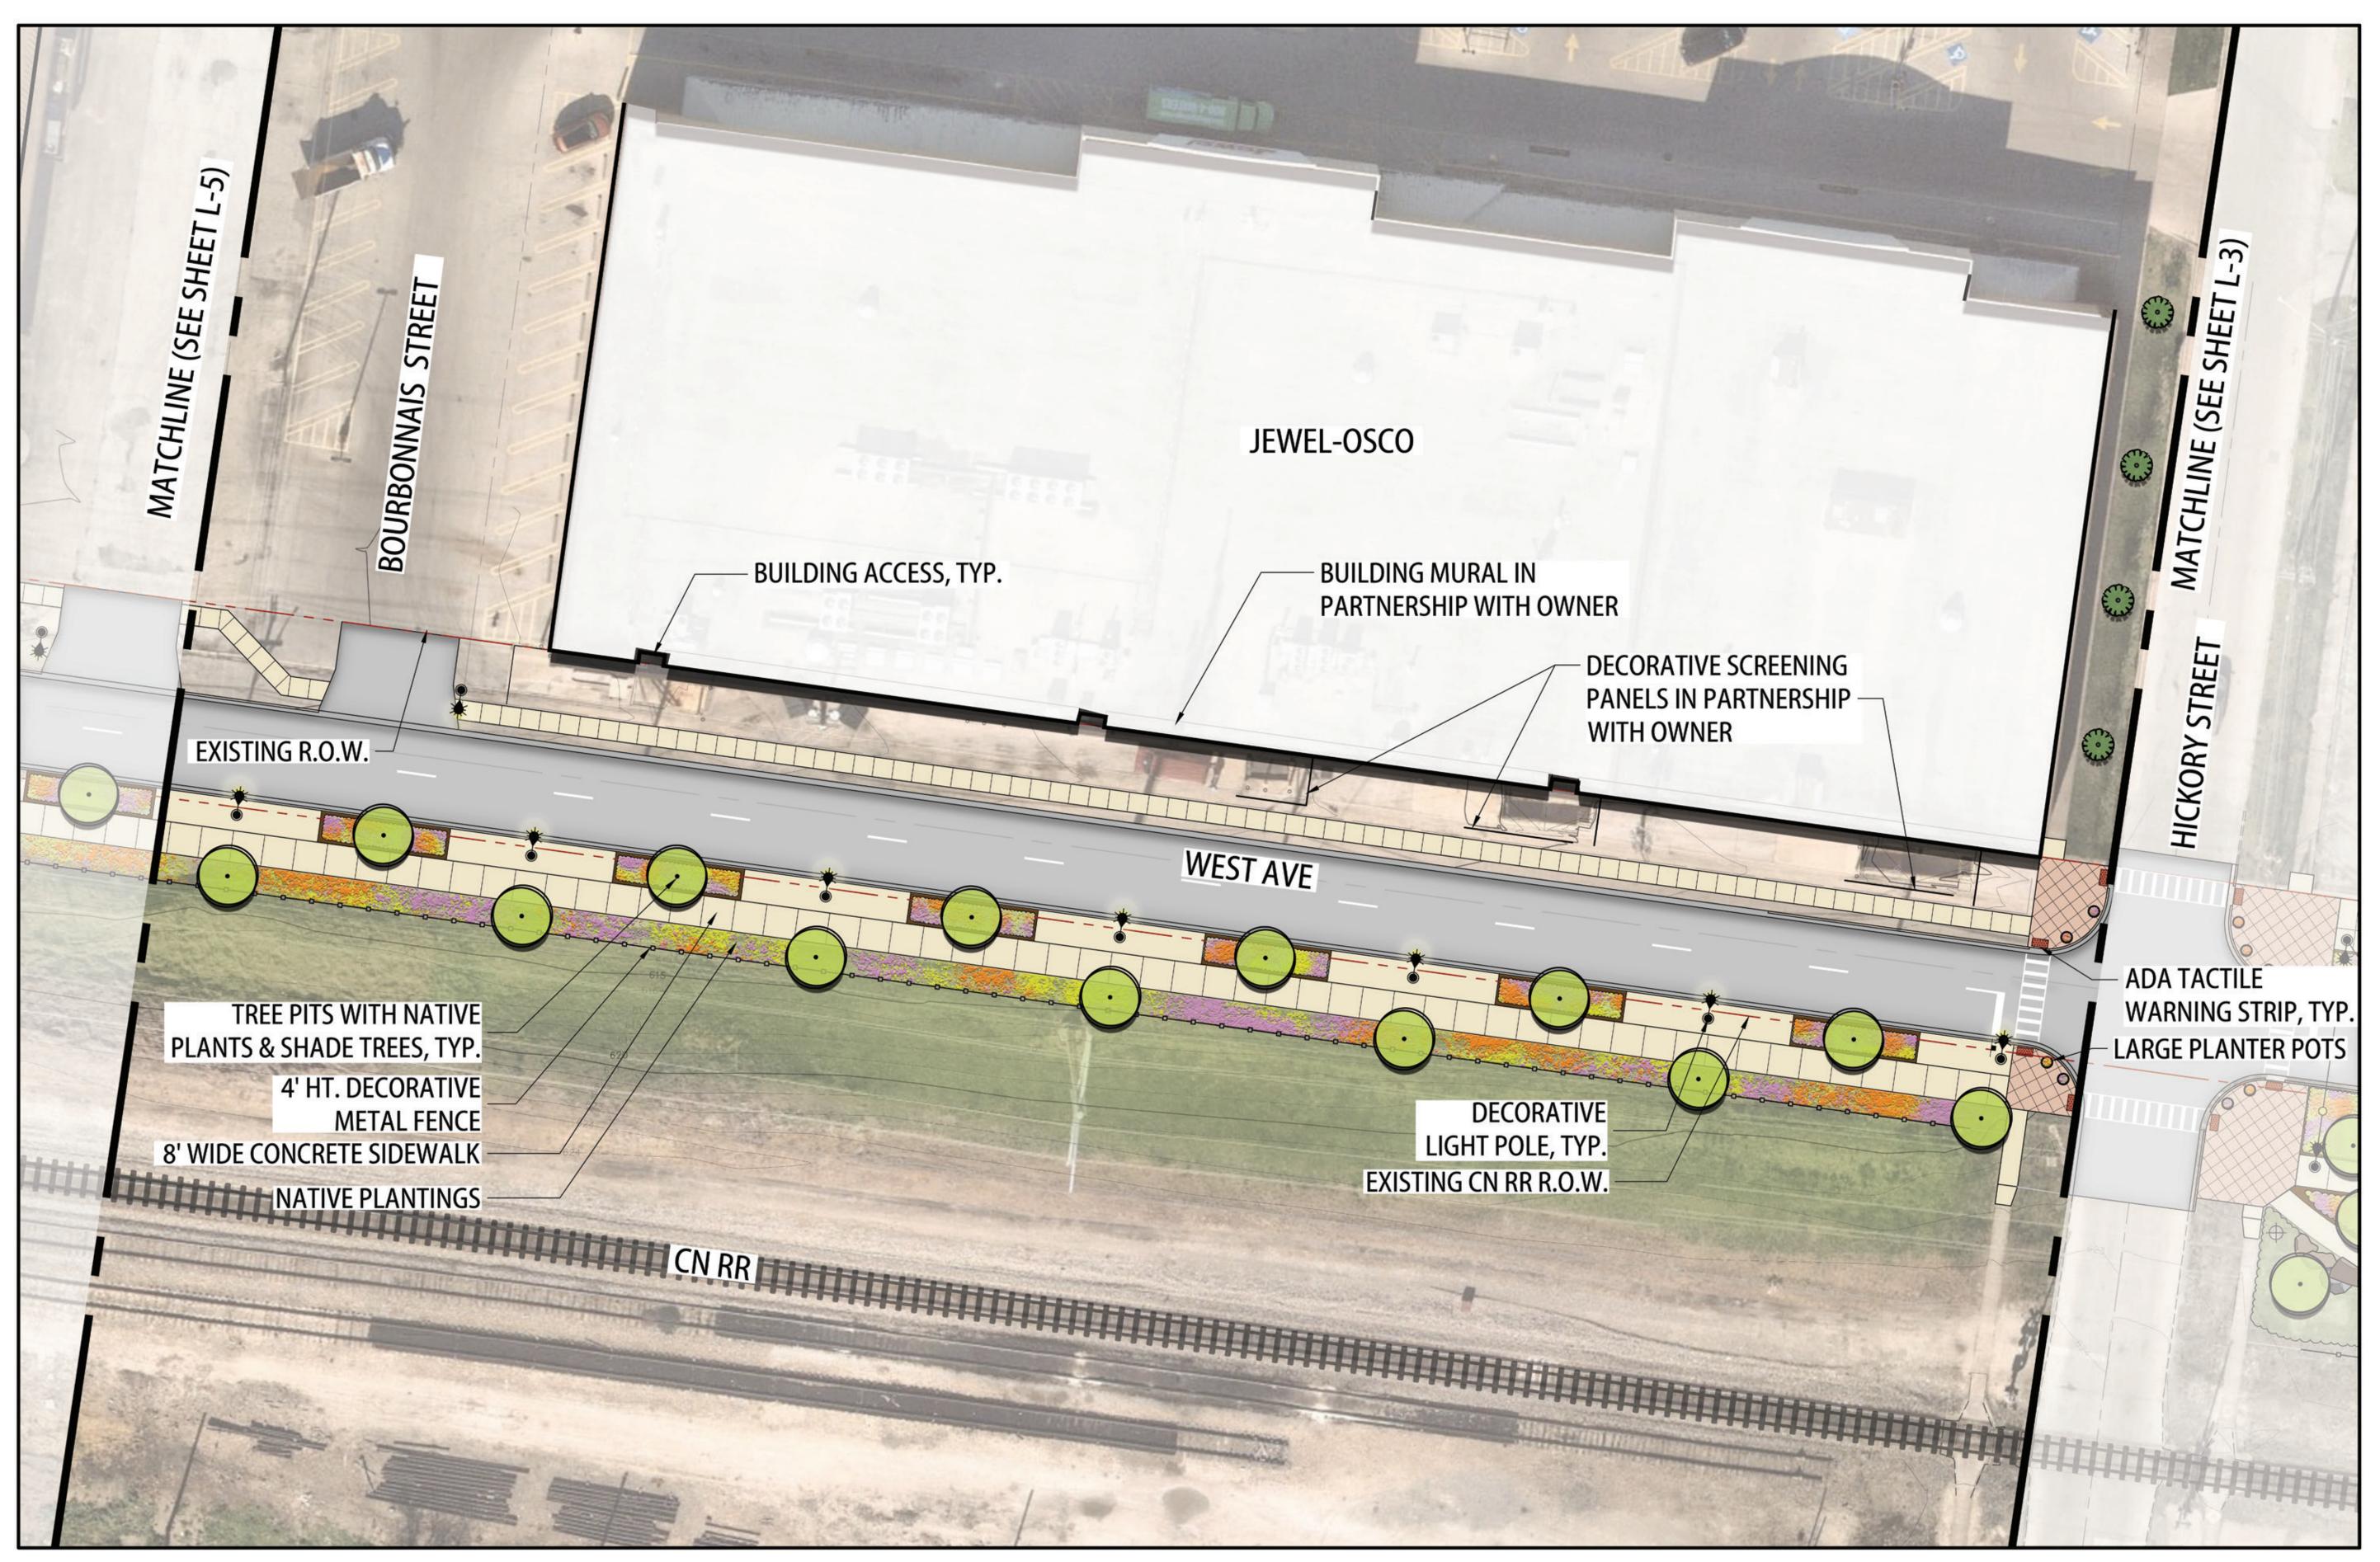


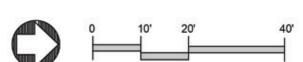


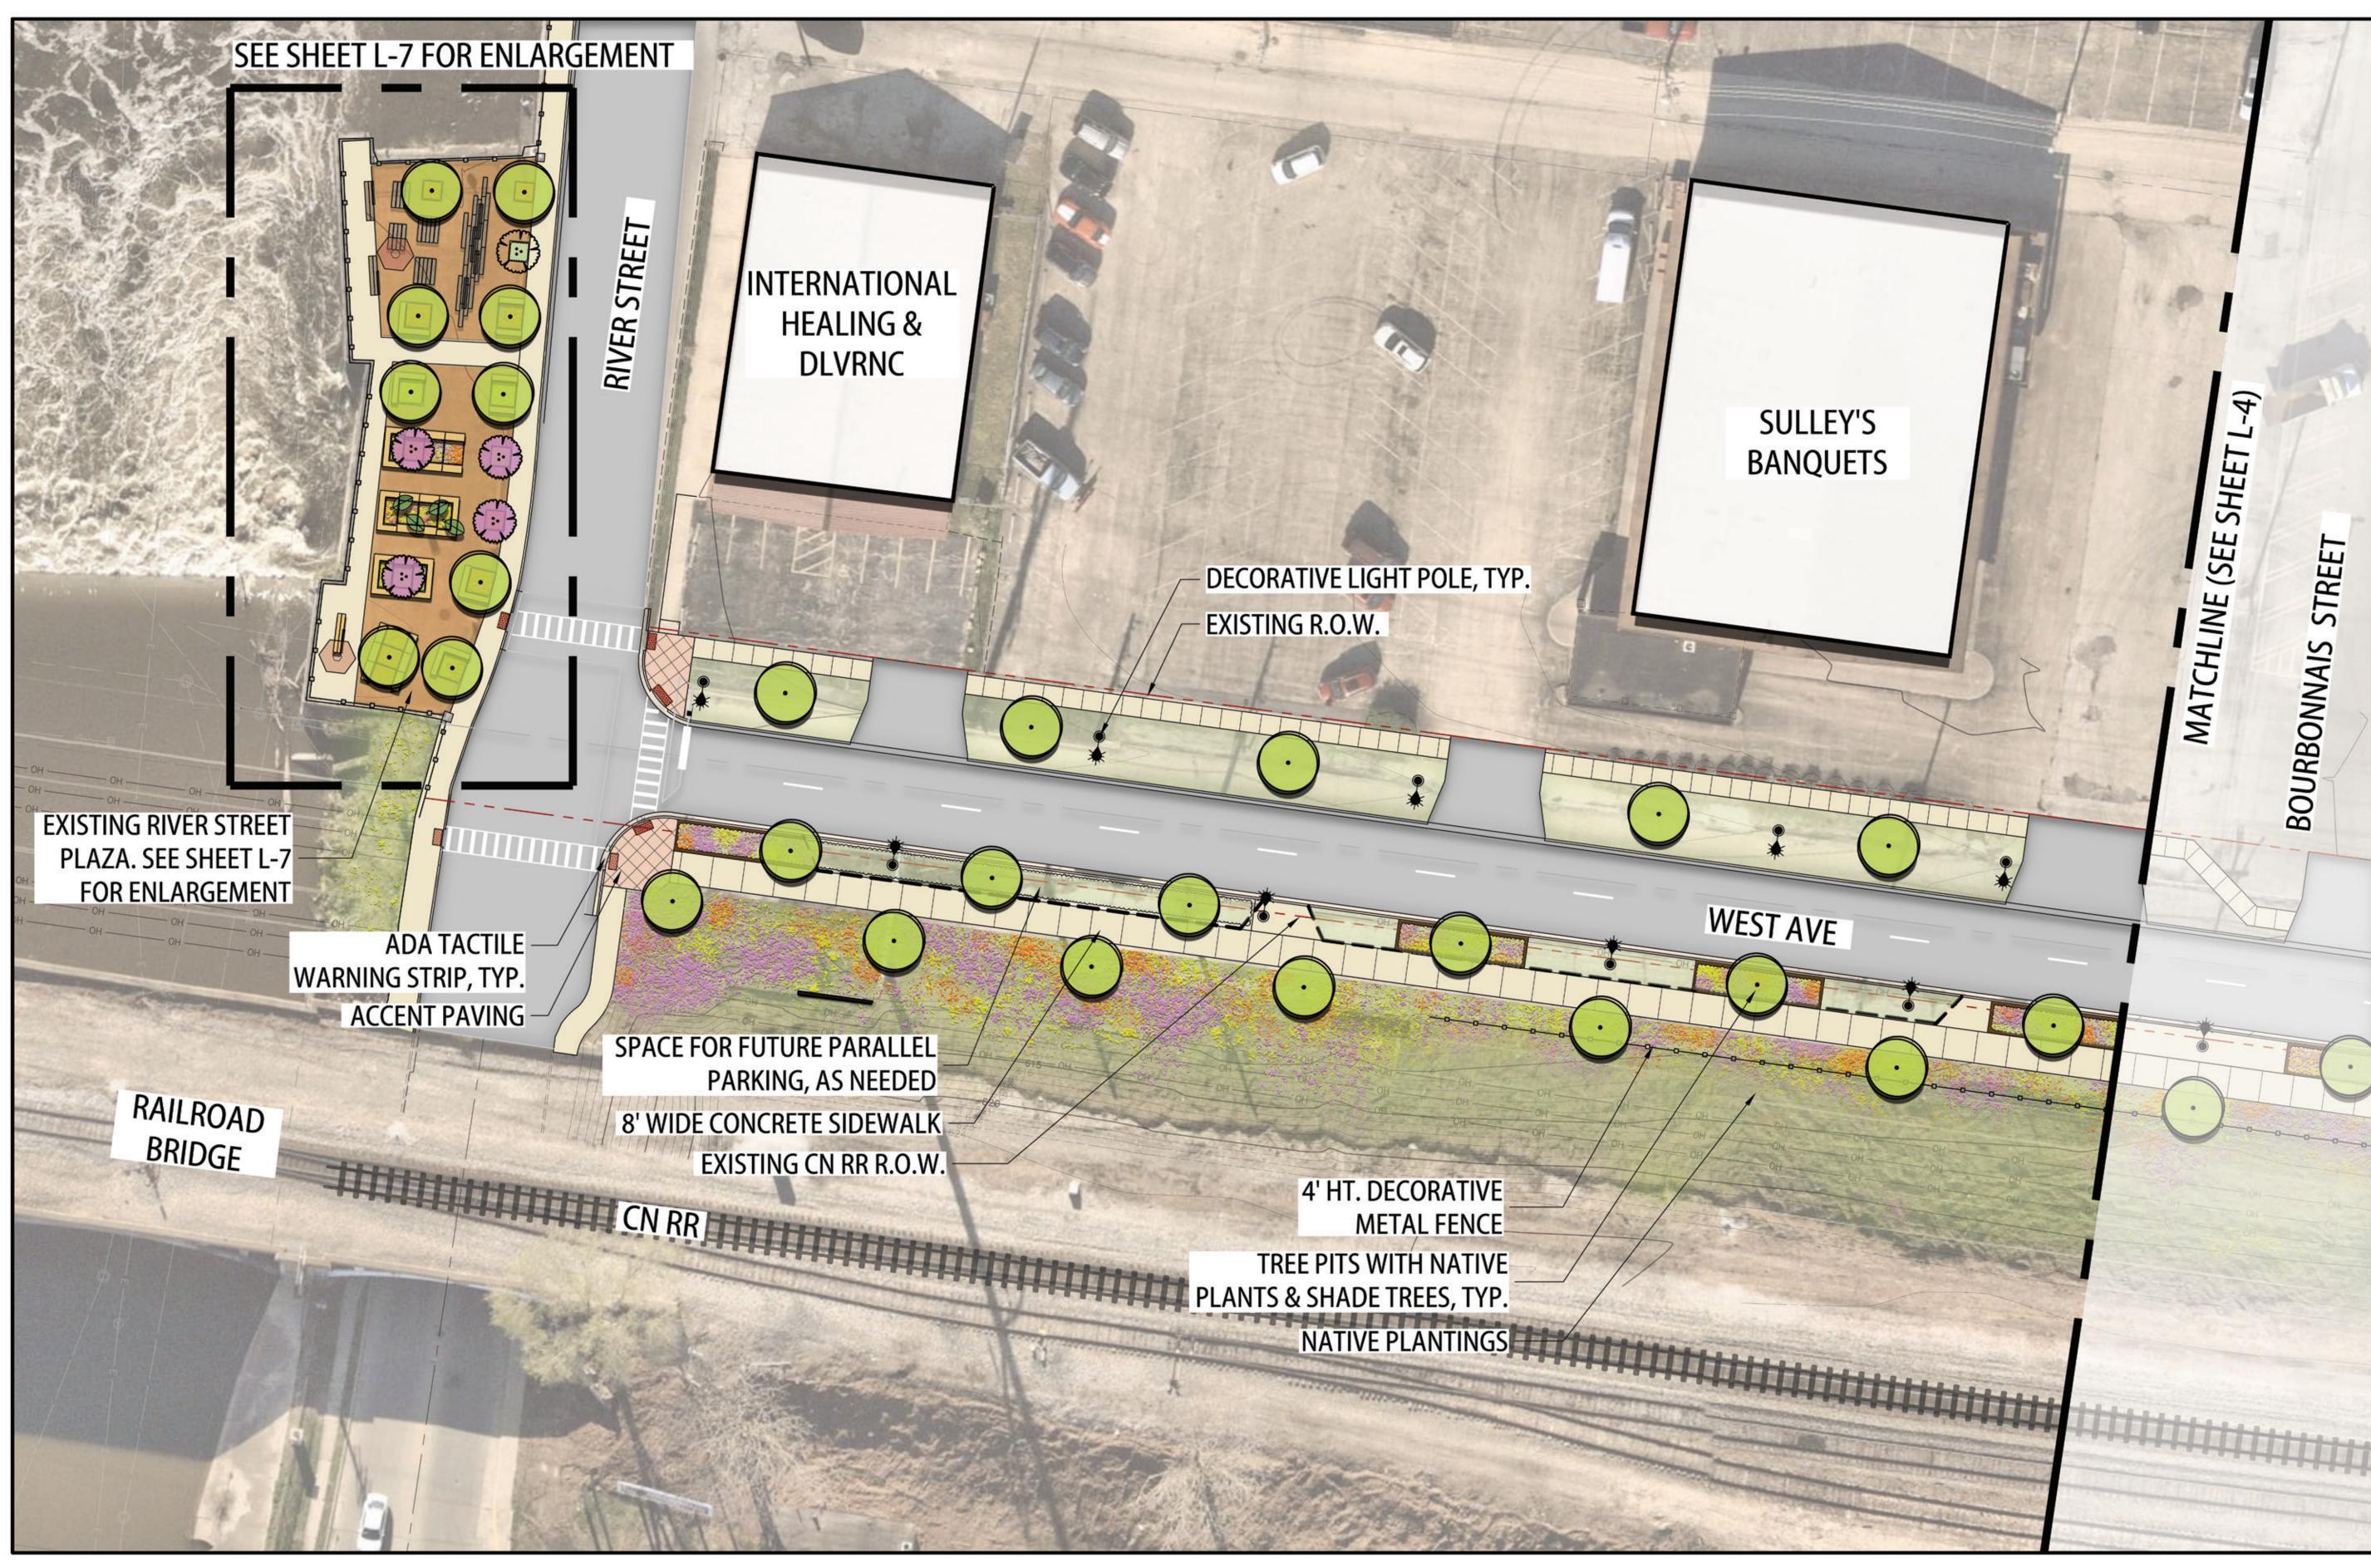

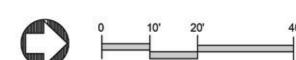

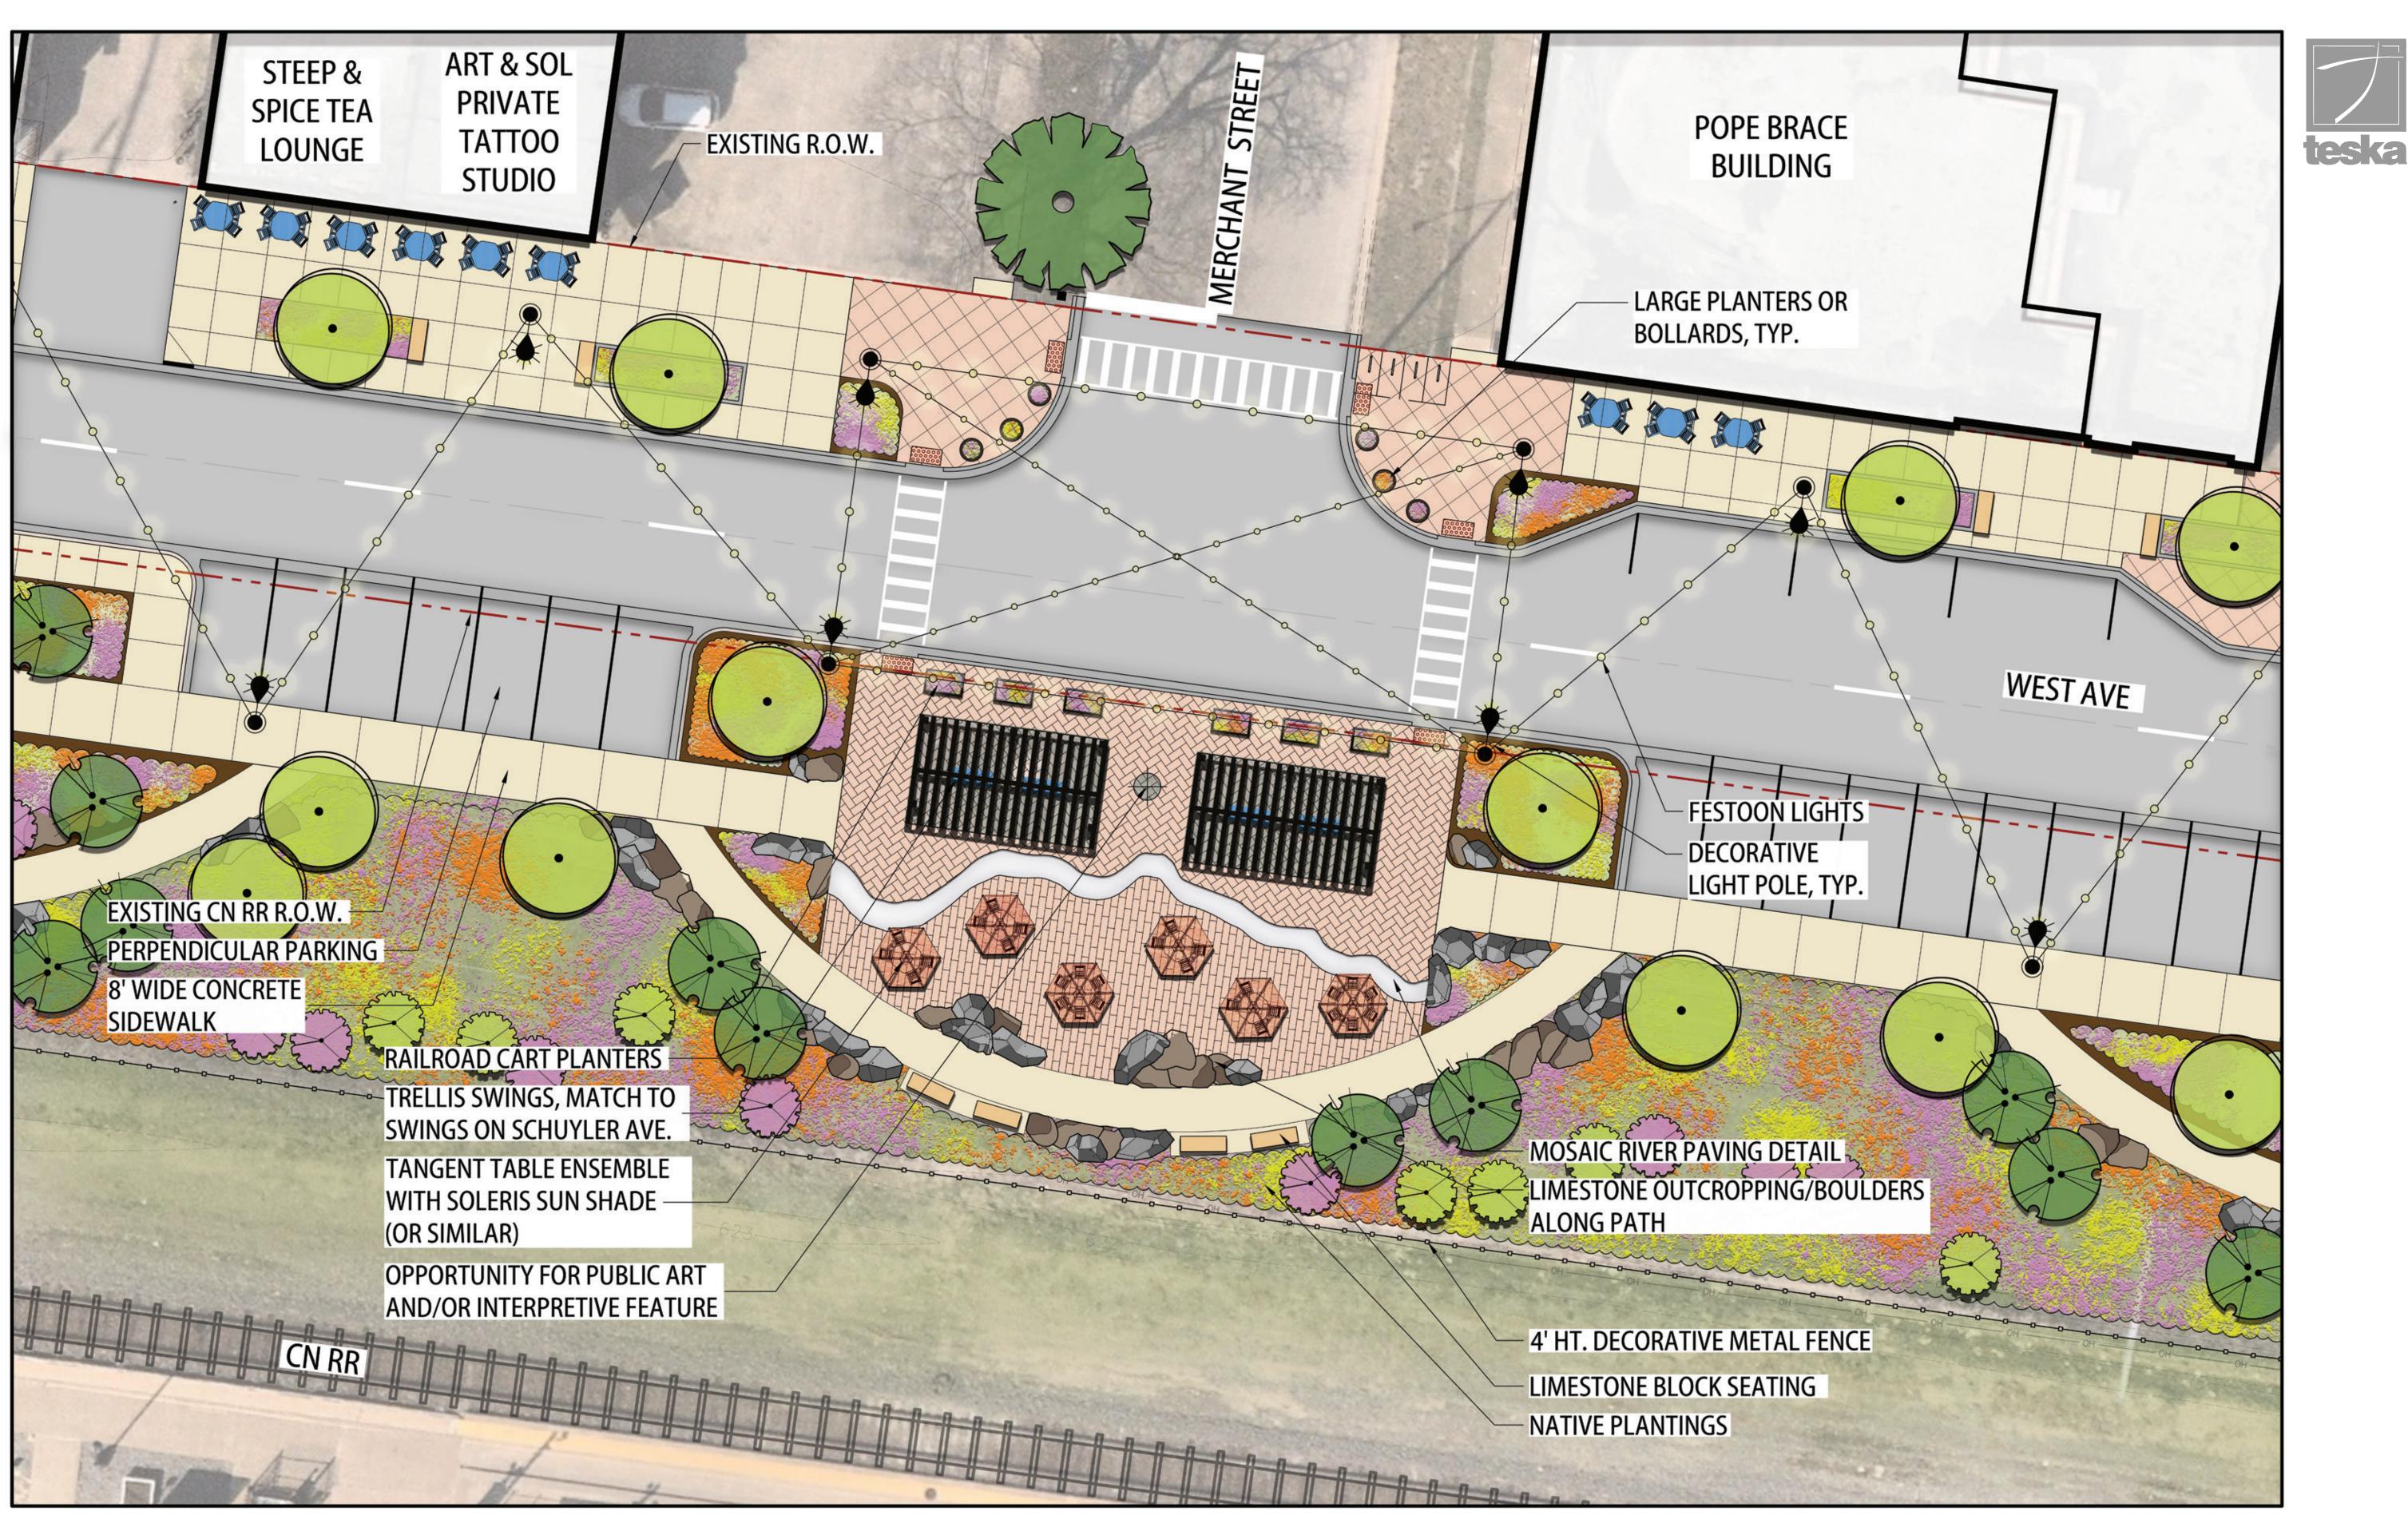

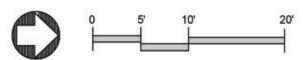

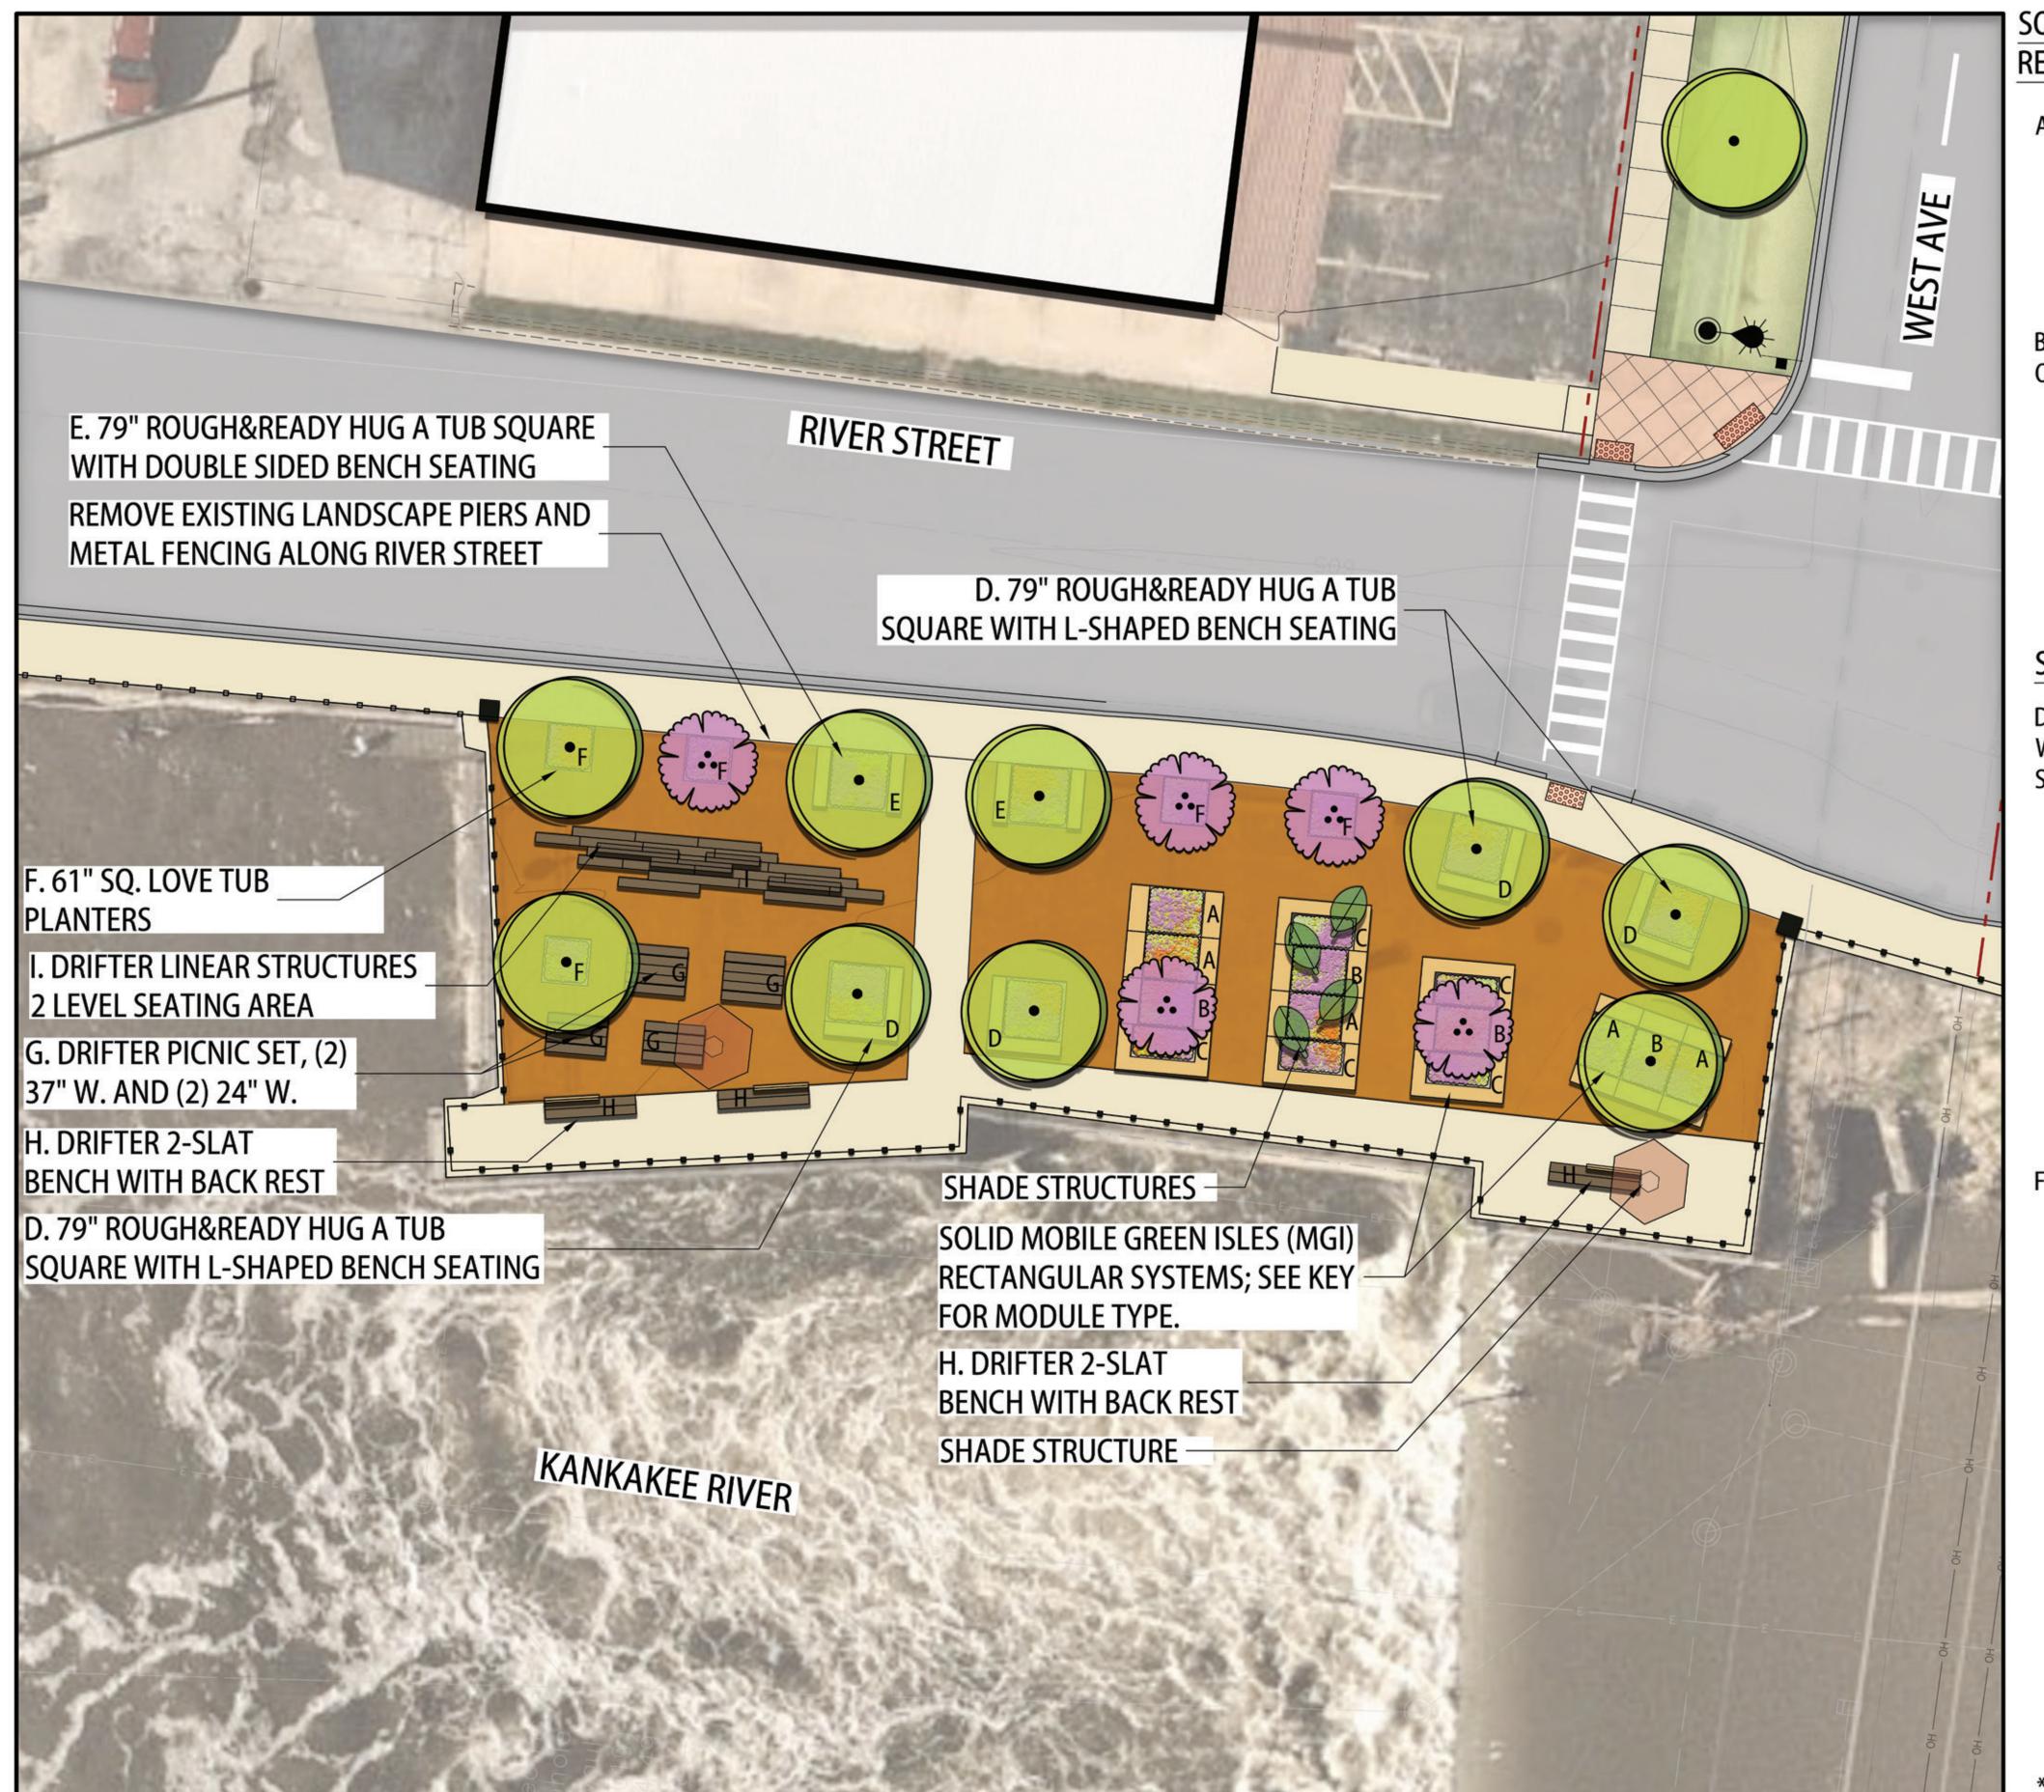

SOLID MOBILE GREEN ISLES (MGI) RECTANGULAR SYSTEMS MODULE KEY:

A. PLANTER WITH OPPOSITE SEATING



The state of the s

B. TREE PLANTER AREA WITH OPPOSITE SEATING



C. PLANTER WITH U-SHAPED SEATING



SITE FURNISHINGS KEY:

D./E. ROUGH&READY HUG A TUB SQUARE WITH L-SHAPED BENCH SEATING OR DOUBLE SIDED BENCH SEATING



G. DRIFTER PICNIC BENCHES



H. DRIFTER 2-SLAT BENCH WITH BACK REST




F. SQUARE LOVE TUB PLANTERS




I. DRIFTER LINEAR STRUCTURES 2 LEVEL SEATING AREA




*PRODUCTS BY STREETLIFE, https://www.streetlife.nl/us

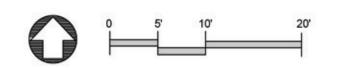



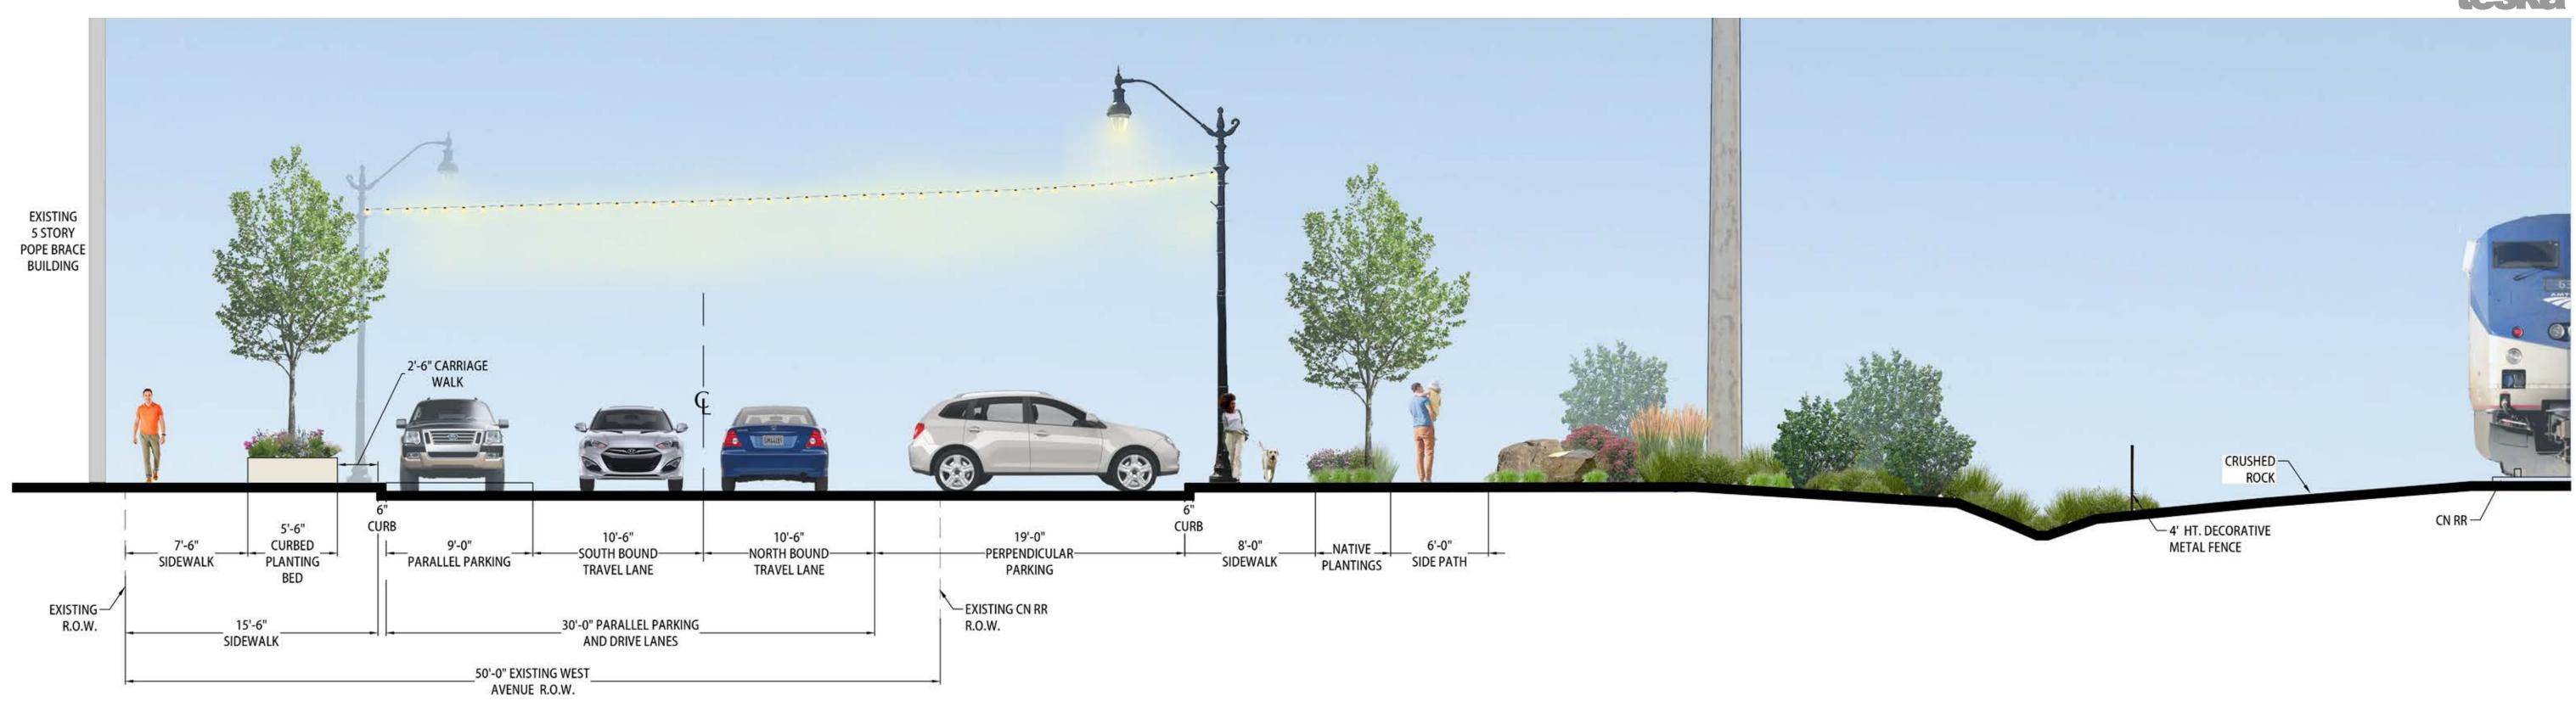

PROPOSED SECTION OF WEST AVENUE LOOKING NORTH (TOWARDS COURT STREET)

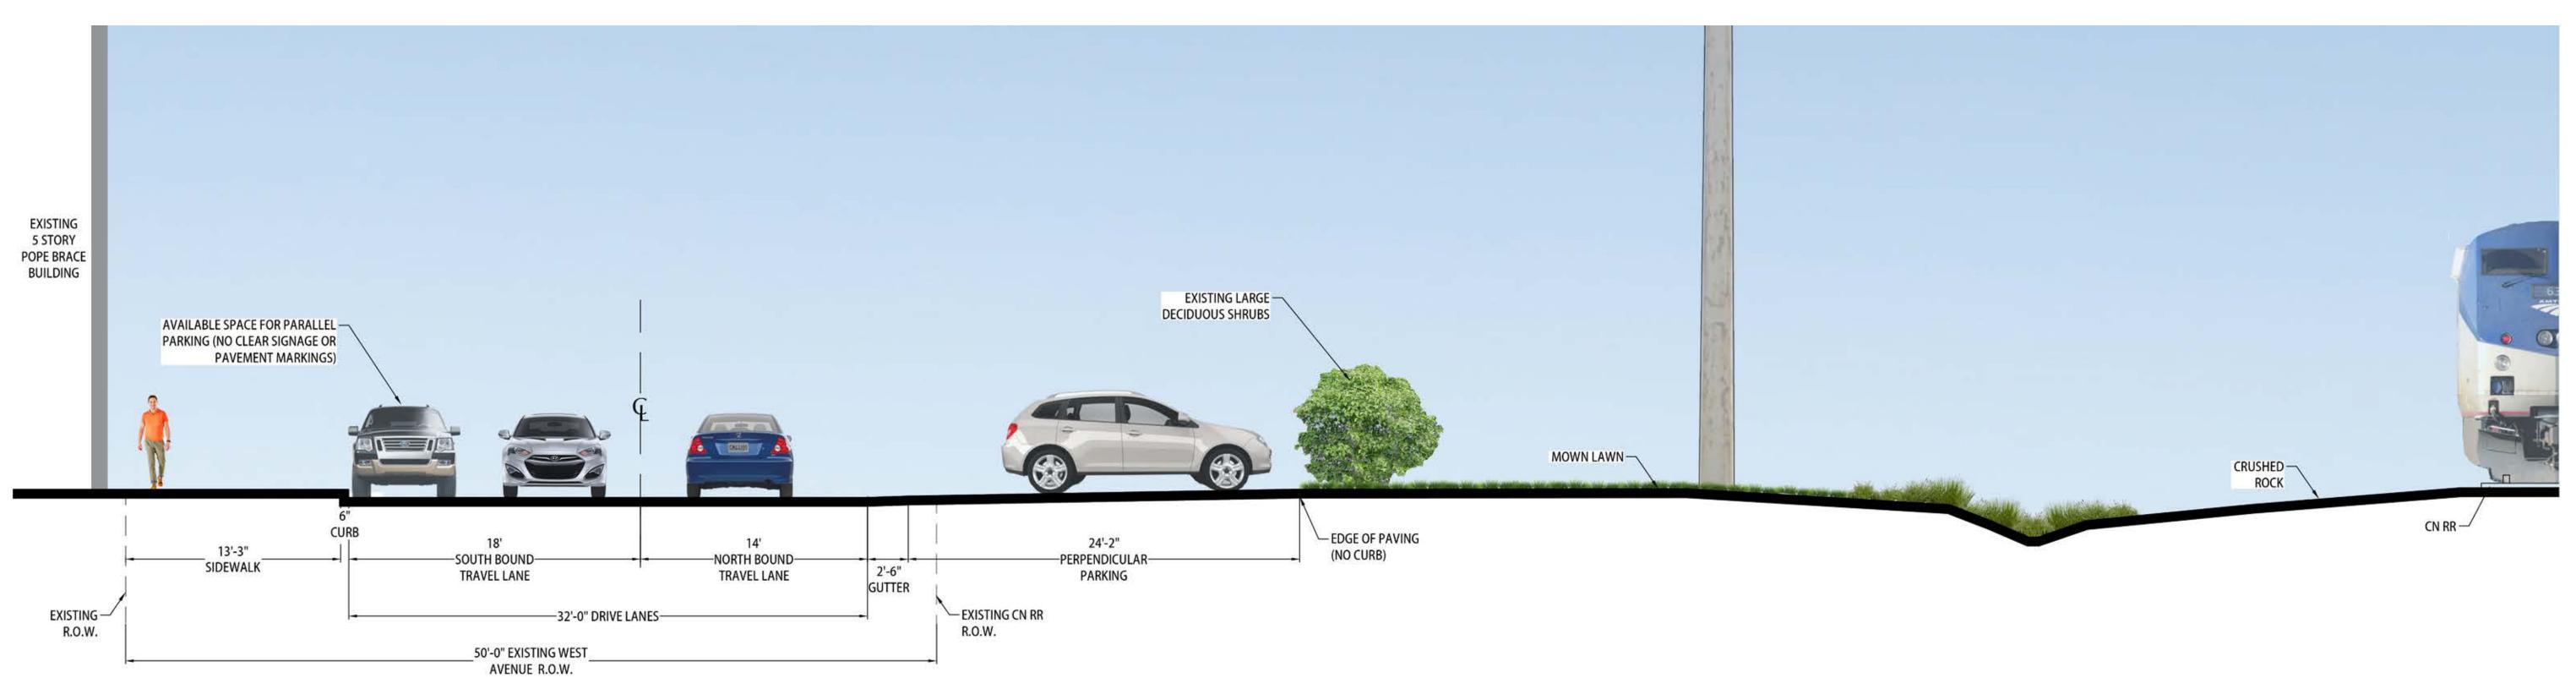


EXISTING SECTION OF WEST AVENUE LOOKING NORTH (TOWARDS COURT STREET)

STREET SECTIONS

WEST AVENUE STREETSCAPE IMPROVEMENT PLAN



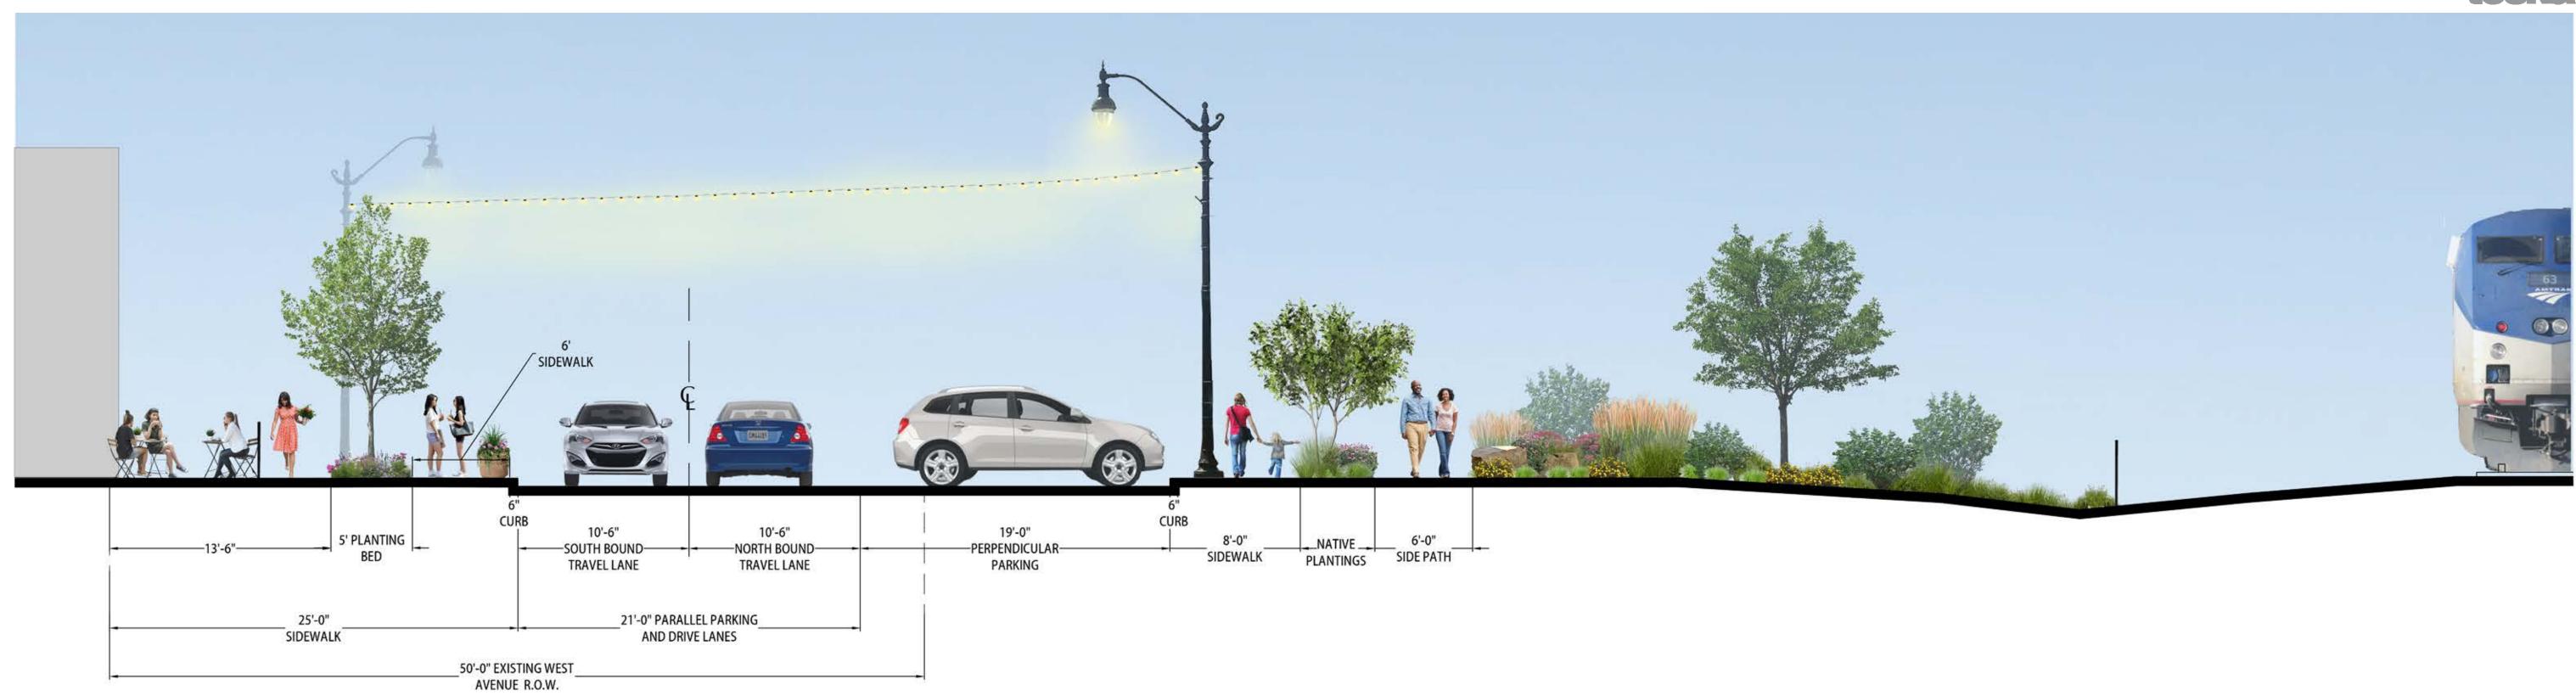

PROPOSED SECTION OF WEST AVENUE LOOKING NORTH (TOWARDS COURT STREET)





VIEW LOOKING NORTHWEST TO WEST AVE/MERCHANT STREET INTERSECTION AND POPE BRACE BUILDING


3D PERSPECTIVES






VIEW OVERLOOKING WEST AVE/MERCHANT STREET INTERSECTION AND POPE BRACE BUILDING

3D PERSPECTIVES

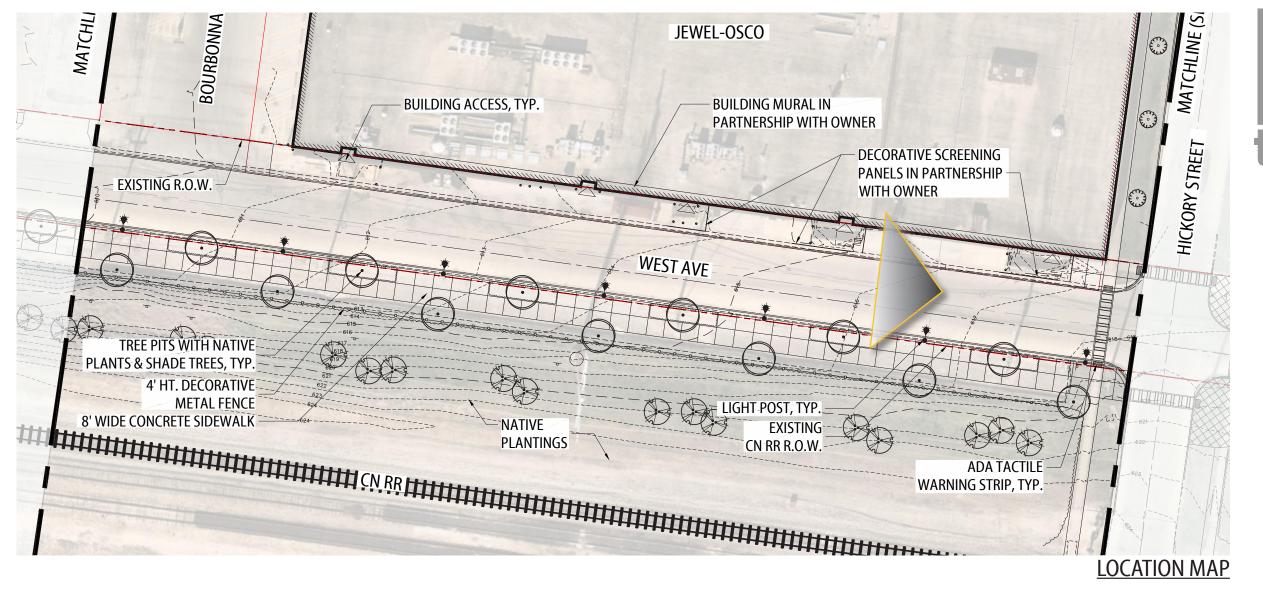




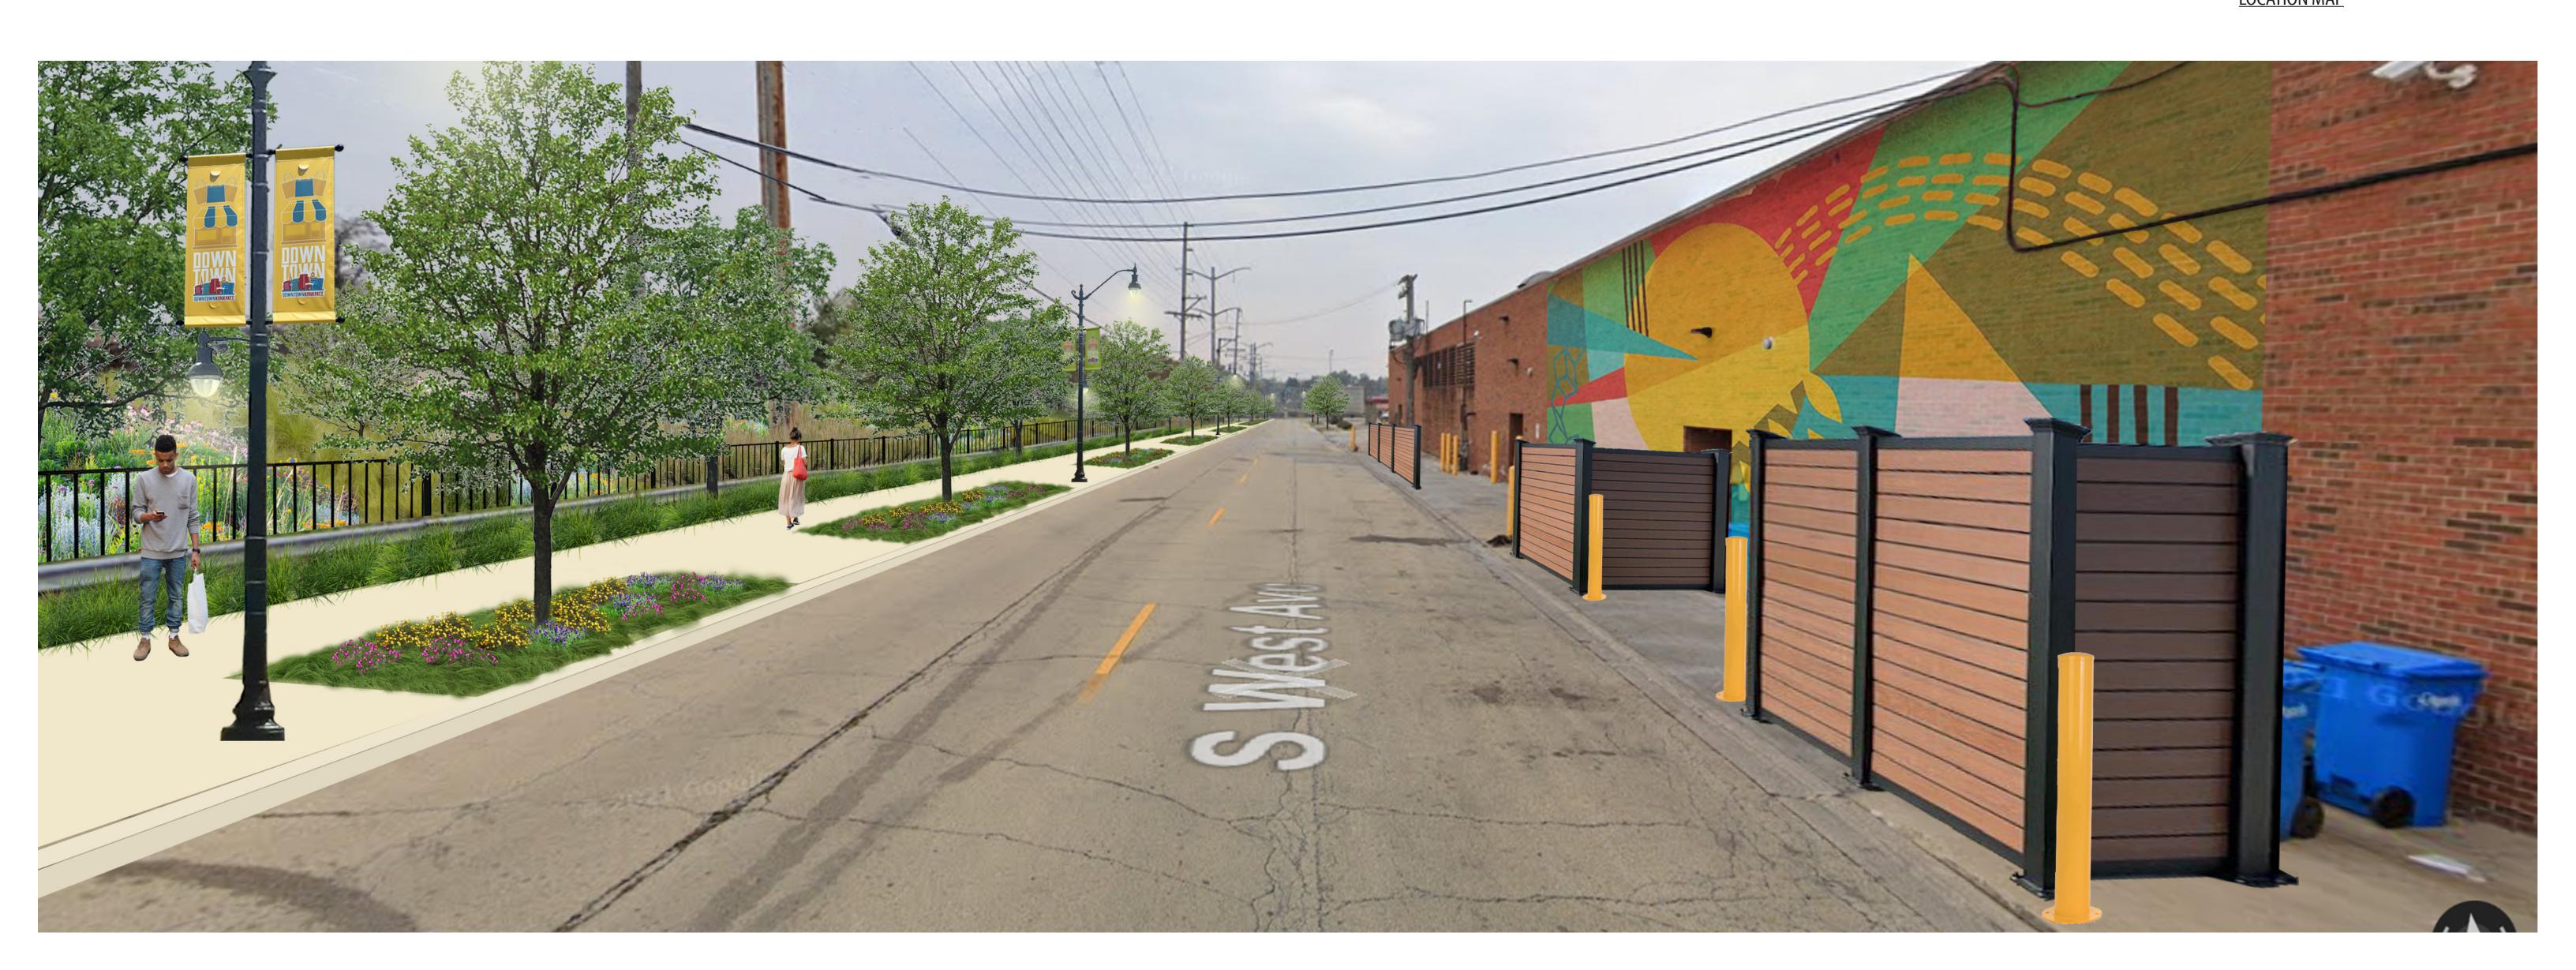

PROPOSED VIEW FROM HICKORY STREET AND WEST AVENUE LOOKING SOUTH (TOWARDS RIVER STREET)

STREET SECTIONS



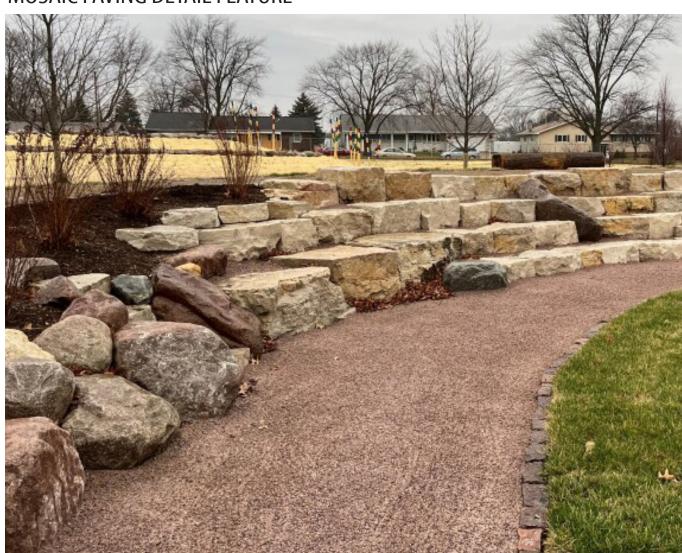

LIMESTONE OUTCROPPING/ BOULDERS



LIMESTONE BLOCK SEATING





LARGE PLANTER POTS (MATCH TO KANKAKEE STANDARD)



NATIVE PLANTINGS ON SLOPE




NATIVE PLANTINGS





TRELLIS SWINGS




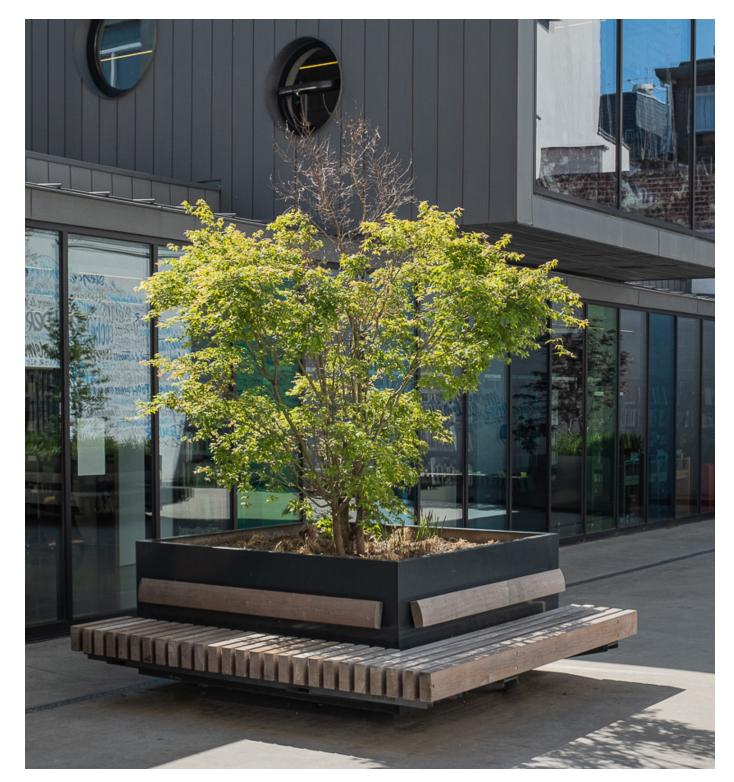

STREETLIFE ROUGH & READY HUG A TUBS SQUARE WITH SEATING



STREETLIFE LOVE TUBS TREE PLANTER

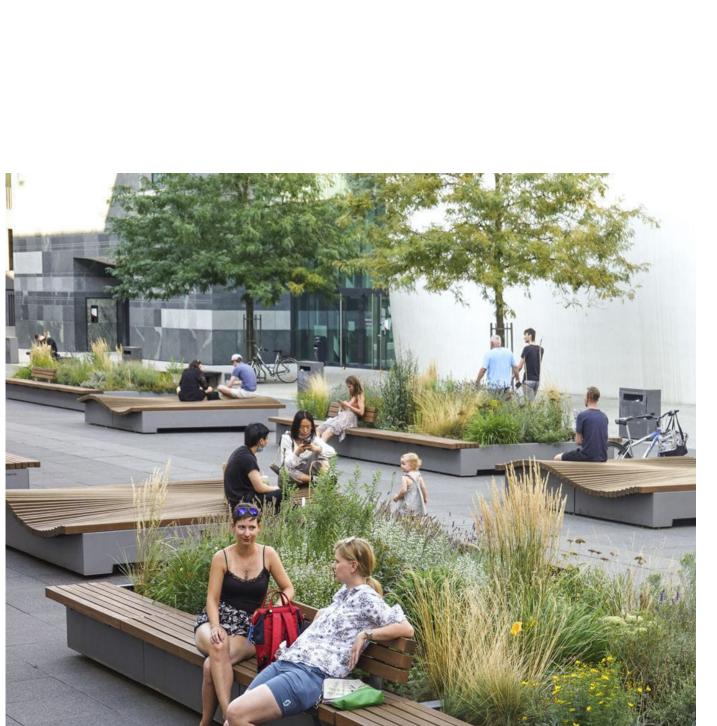

STREETLIFE SOLID MOBILE GREEN ISLES RECTANGULAR



STREETLIFE DRIFTER SERIES PICNIC TABLES



STREETLIFE DRIFTER SERIES BENCHES



STREETLIFE DRIFTER SERIES LINEAR STRUCTURES





SHADE FEATURES




SHADE FEATURES IN PLANTERS


CHARACTER IMAGES - RIVER STREET PLAZA





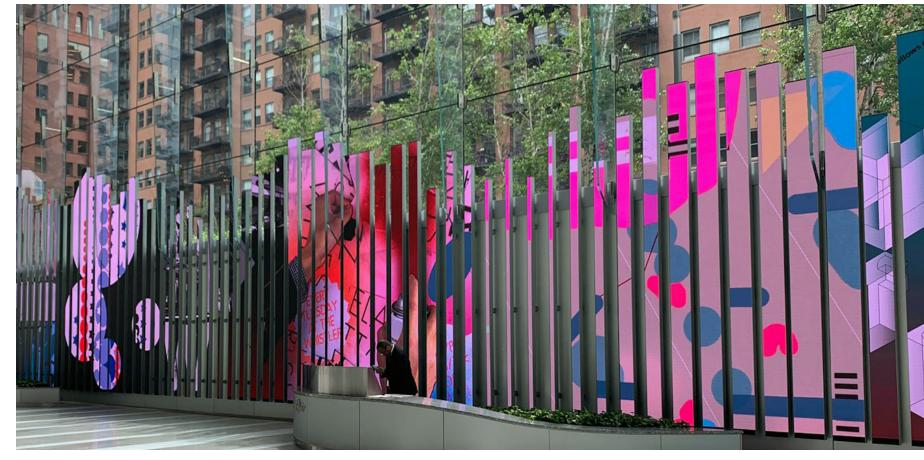



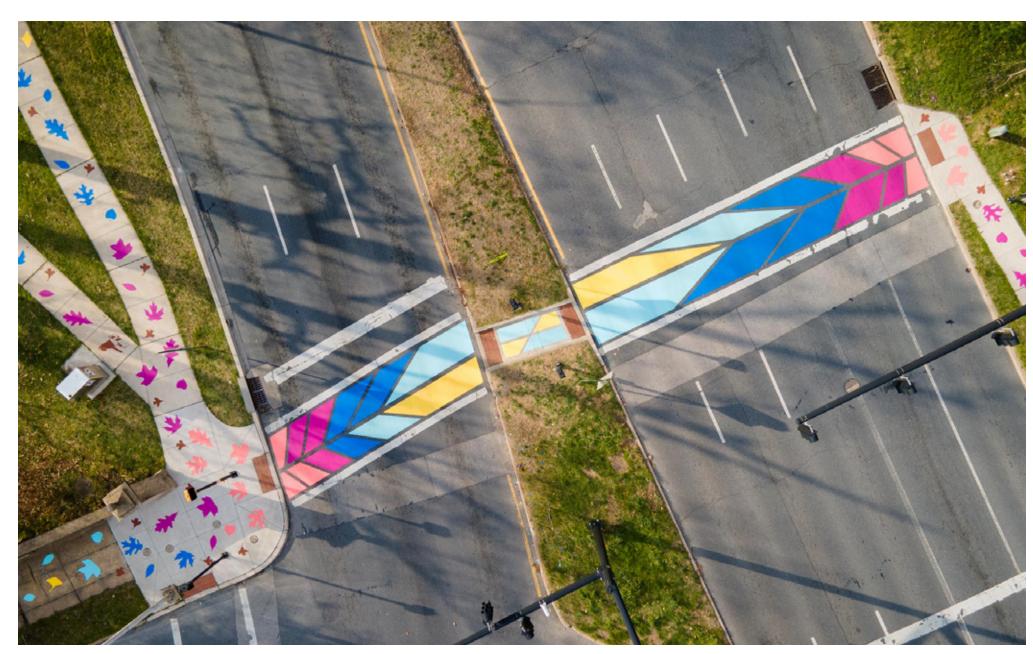











BUILDING MURAL



PUBLIC ART



STREET ART